


This scheme is subject to Town Planning and all other necessary consents. Dimensions, areas and levels where given are only approximate and subject to site survey. All dimensions are to be checked on site. All feasibility studies are subject to full site survey. This drawing is to be read in conjunction with all relevant consultants and/or specialist drawings/documents and any discrepancies or variations are to be notified to the architect in writing before the affected work commences. All queries relating to design of structural elements are to be referred to the structural engineering consultant for resolution. The workmanship and materials of all trades and building operations shall comply with the recommendations of British Standards (BS)800 parts 1-14, inclusive and with Approved Document to support Regulation 7 1999 edition (incorporating 2000 amendments) of the Building Regulations 2010. All design and construction is to be in accordance with the Construction (Design and Management) Regulations 2015.


Rev	Date	Description	By
A	04/10/22	REVISED LAYOUT	FS
B	19/12/22	REVISED LAYOUT	CC

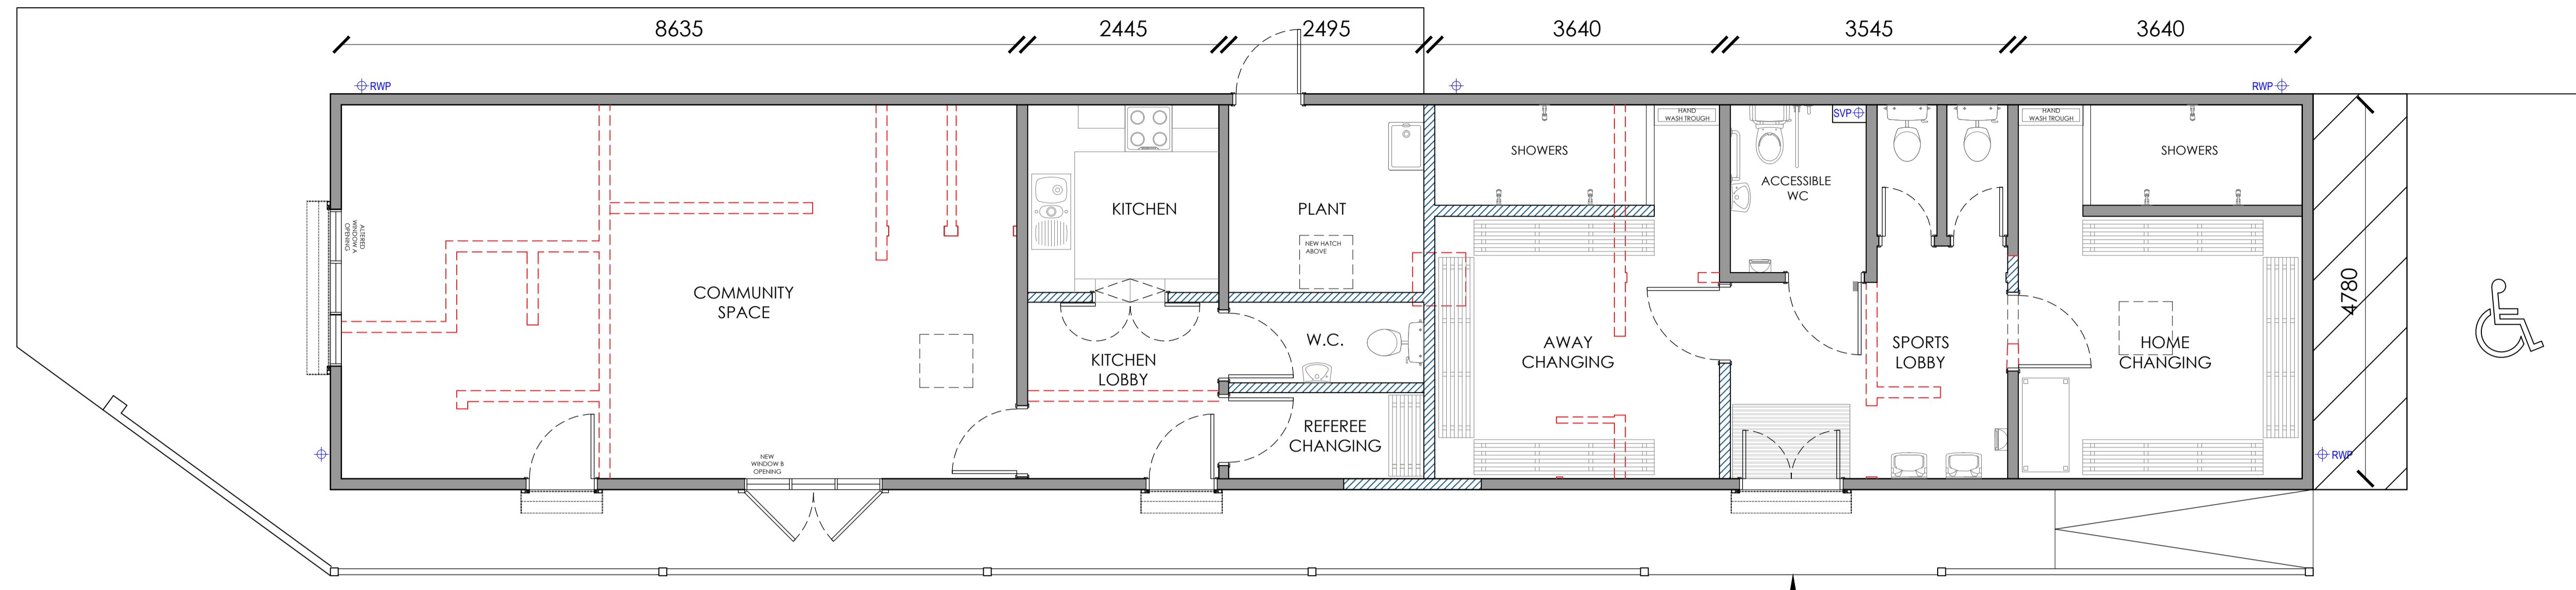


GROUND FLOOR PLAN - OPTION 2

KEY

	EXISTING WALL
	NEW WALL
	TO BE DEMOLISHED

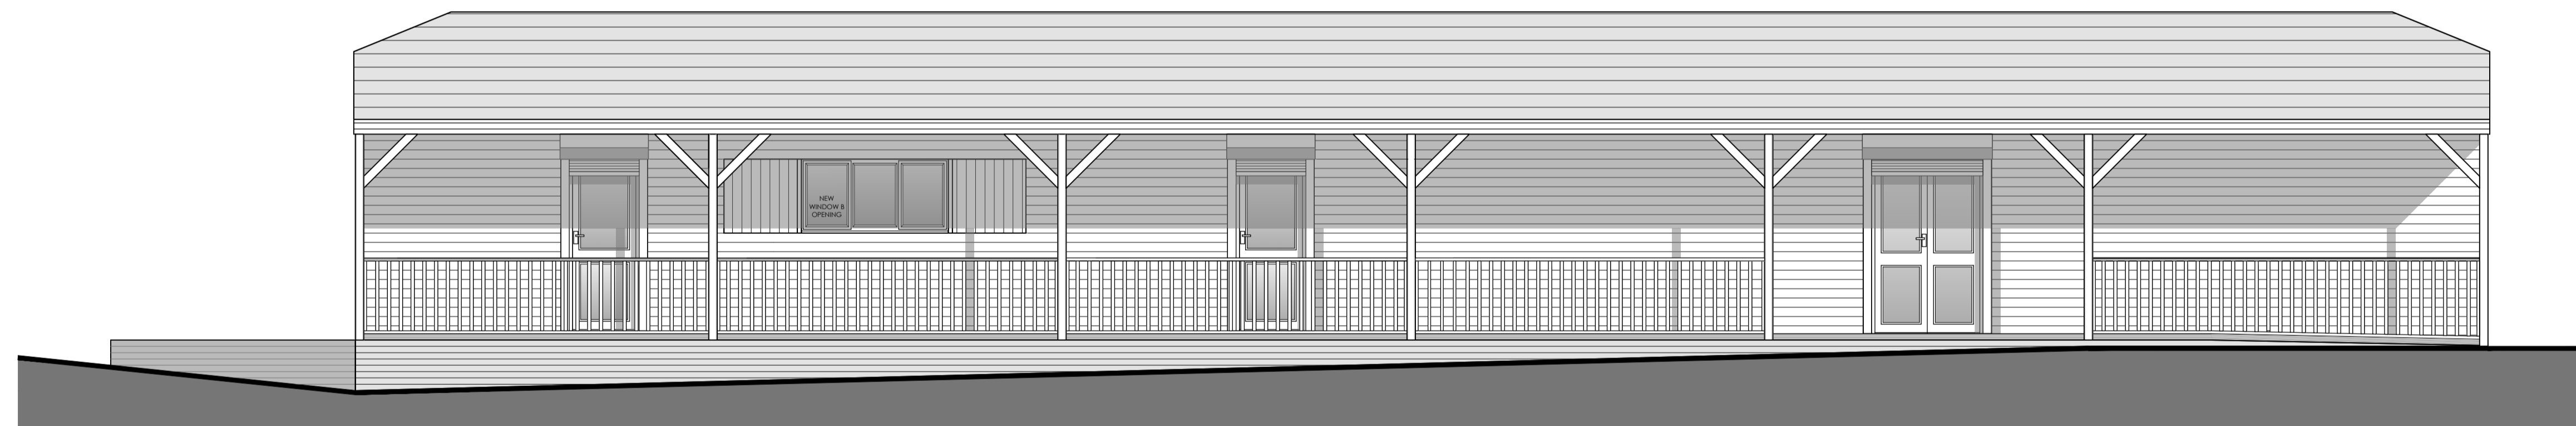

FRONT (NORTH) ELEVATION

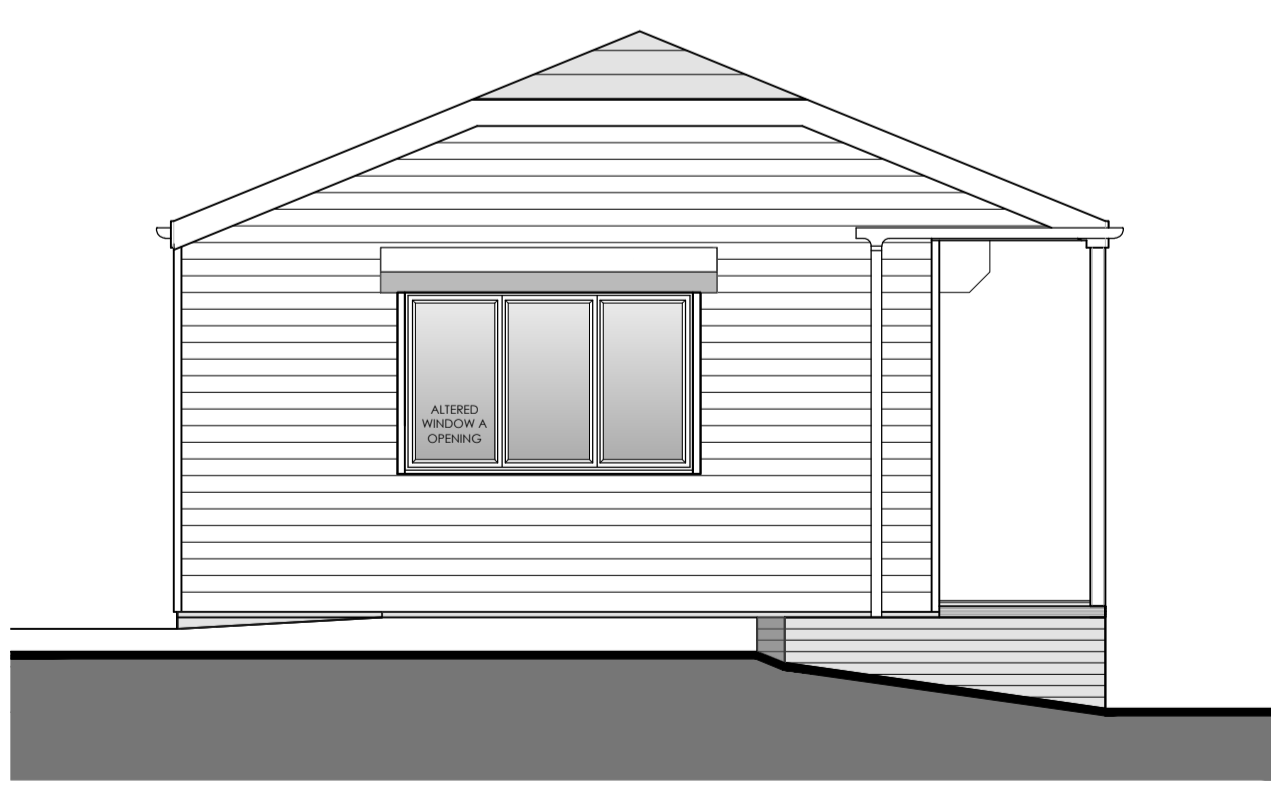

# Louis de Soissons

Sheel Lodge, Lawrence End Road, Wandon Green, Hertfordshire LU2 8PH.  
T. 01438 833003 | E. enquiries@louisdesoissons.com

## STAGE 2

Client  
**KIMPTON PARISH COUNCIL**

Project  
**KIMPTON PAVILION**

Drawing Title  
**PROPOSED PLAN & ELEVATIONS**

Drawn	Date	Checked	Scale @ A1
CC	Aug 2022		1:50
Job No	Drawing No	Revision	Note
2022-09	P-01	B	DO NOT SCALE

