


GROUND FLOOR PLAN - OPTION 2

NEW WINDOW

'STABLE' TYPE DOOR
SERVERY WITH SHELF/COUNTER

100mm ϕ FC
CONNECTION

POSSIBLE NEW PL
EXTERNAL DOOR
AND FRAME
(PREV. SUM)

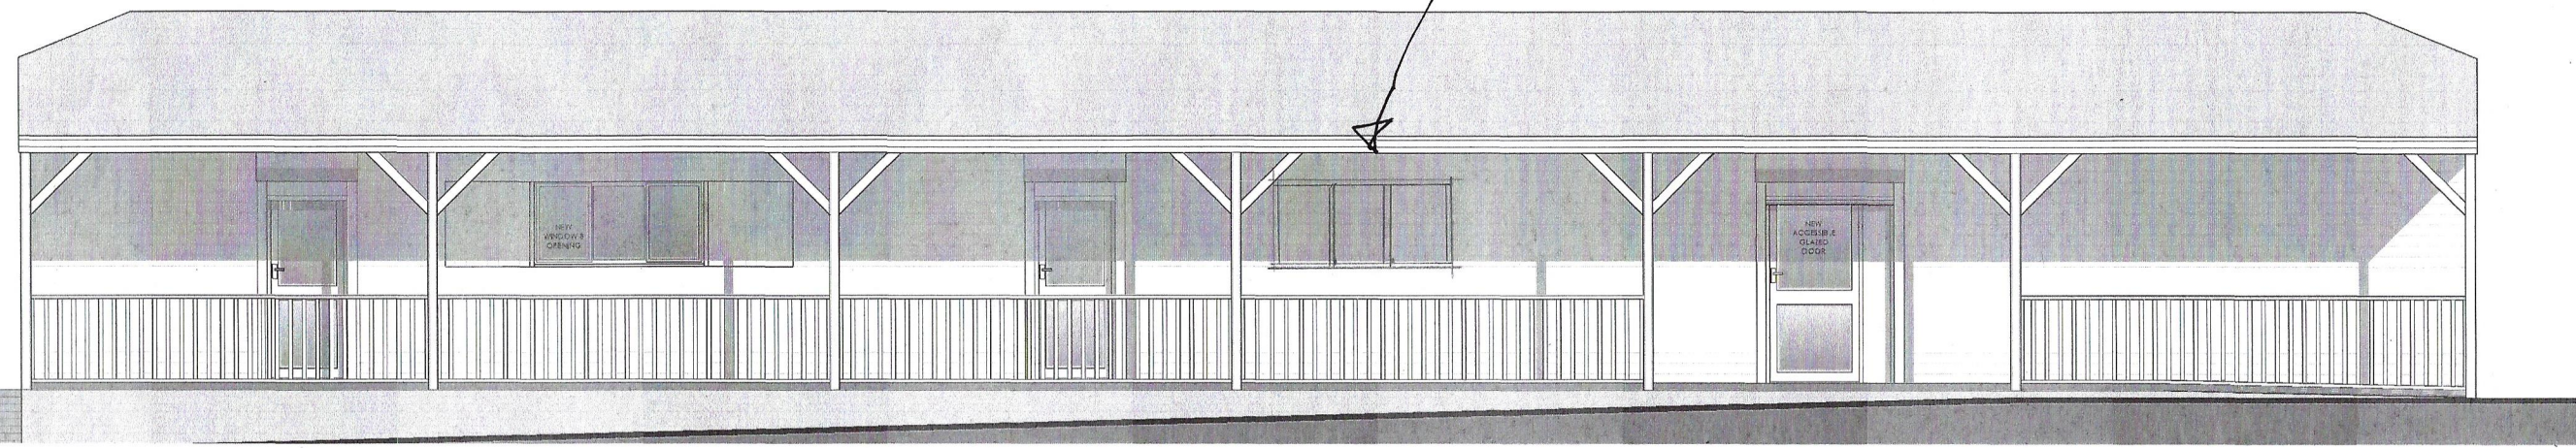

KIMPTON PC - RAUHLION
REDUCED SCOPE LAYOUT