


KPC Pavilion

Café - Proposed Fit Out - DRAFT

Date -

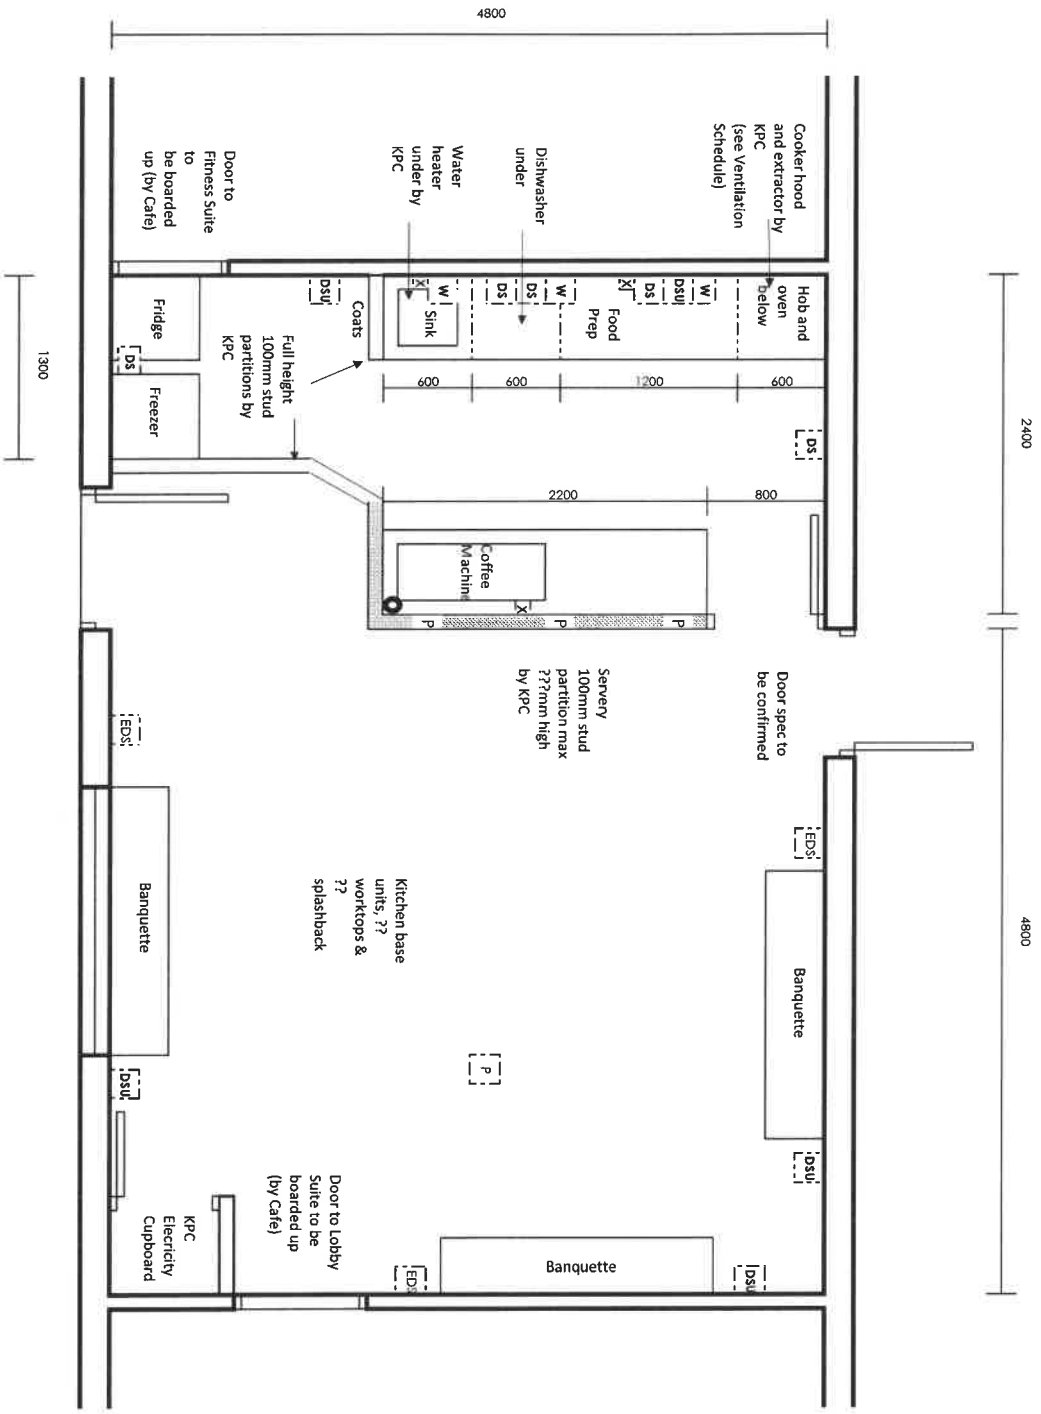

KEY

Water supply

Existing Double Socket

Double Socket

Double Socket including USB

Wall Light (IP45)

Pendant Light (IP65)

100mm diameter stud stack

FINISHES

Kitchen Walls ???

Splashback ???

Floors ???

Café Walls ???

Floors ???

NOTES

Dimensions approximate, to be verified on s