




300mm
200
100
50
0 10mm

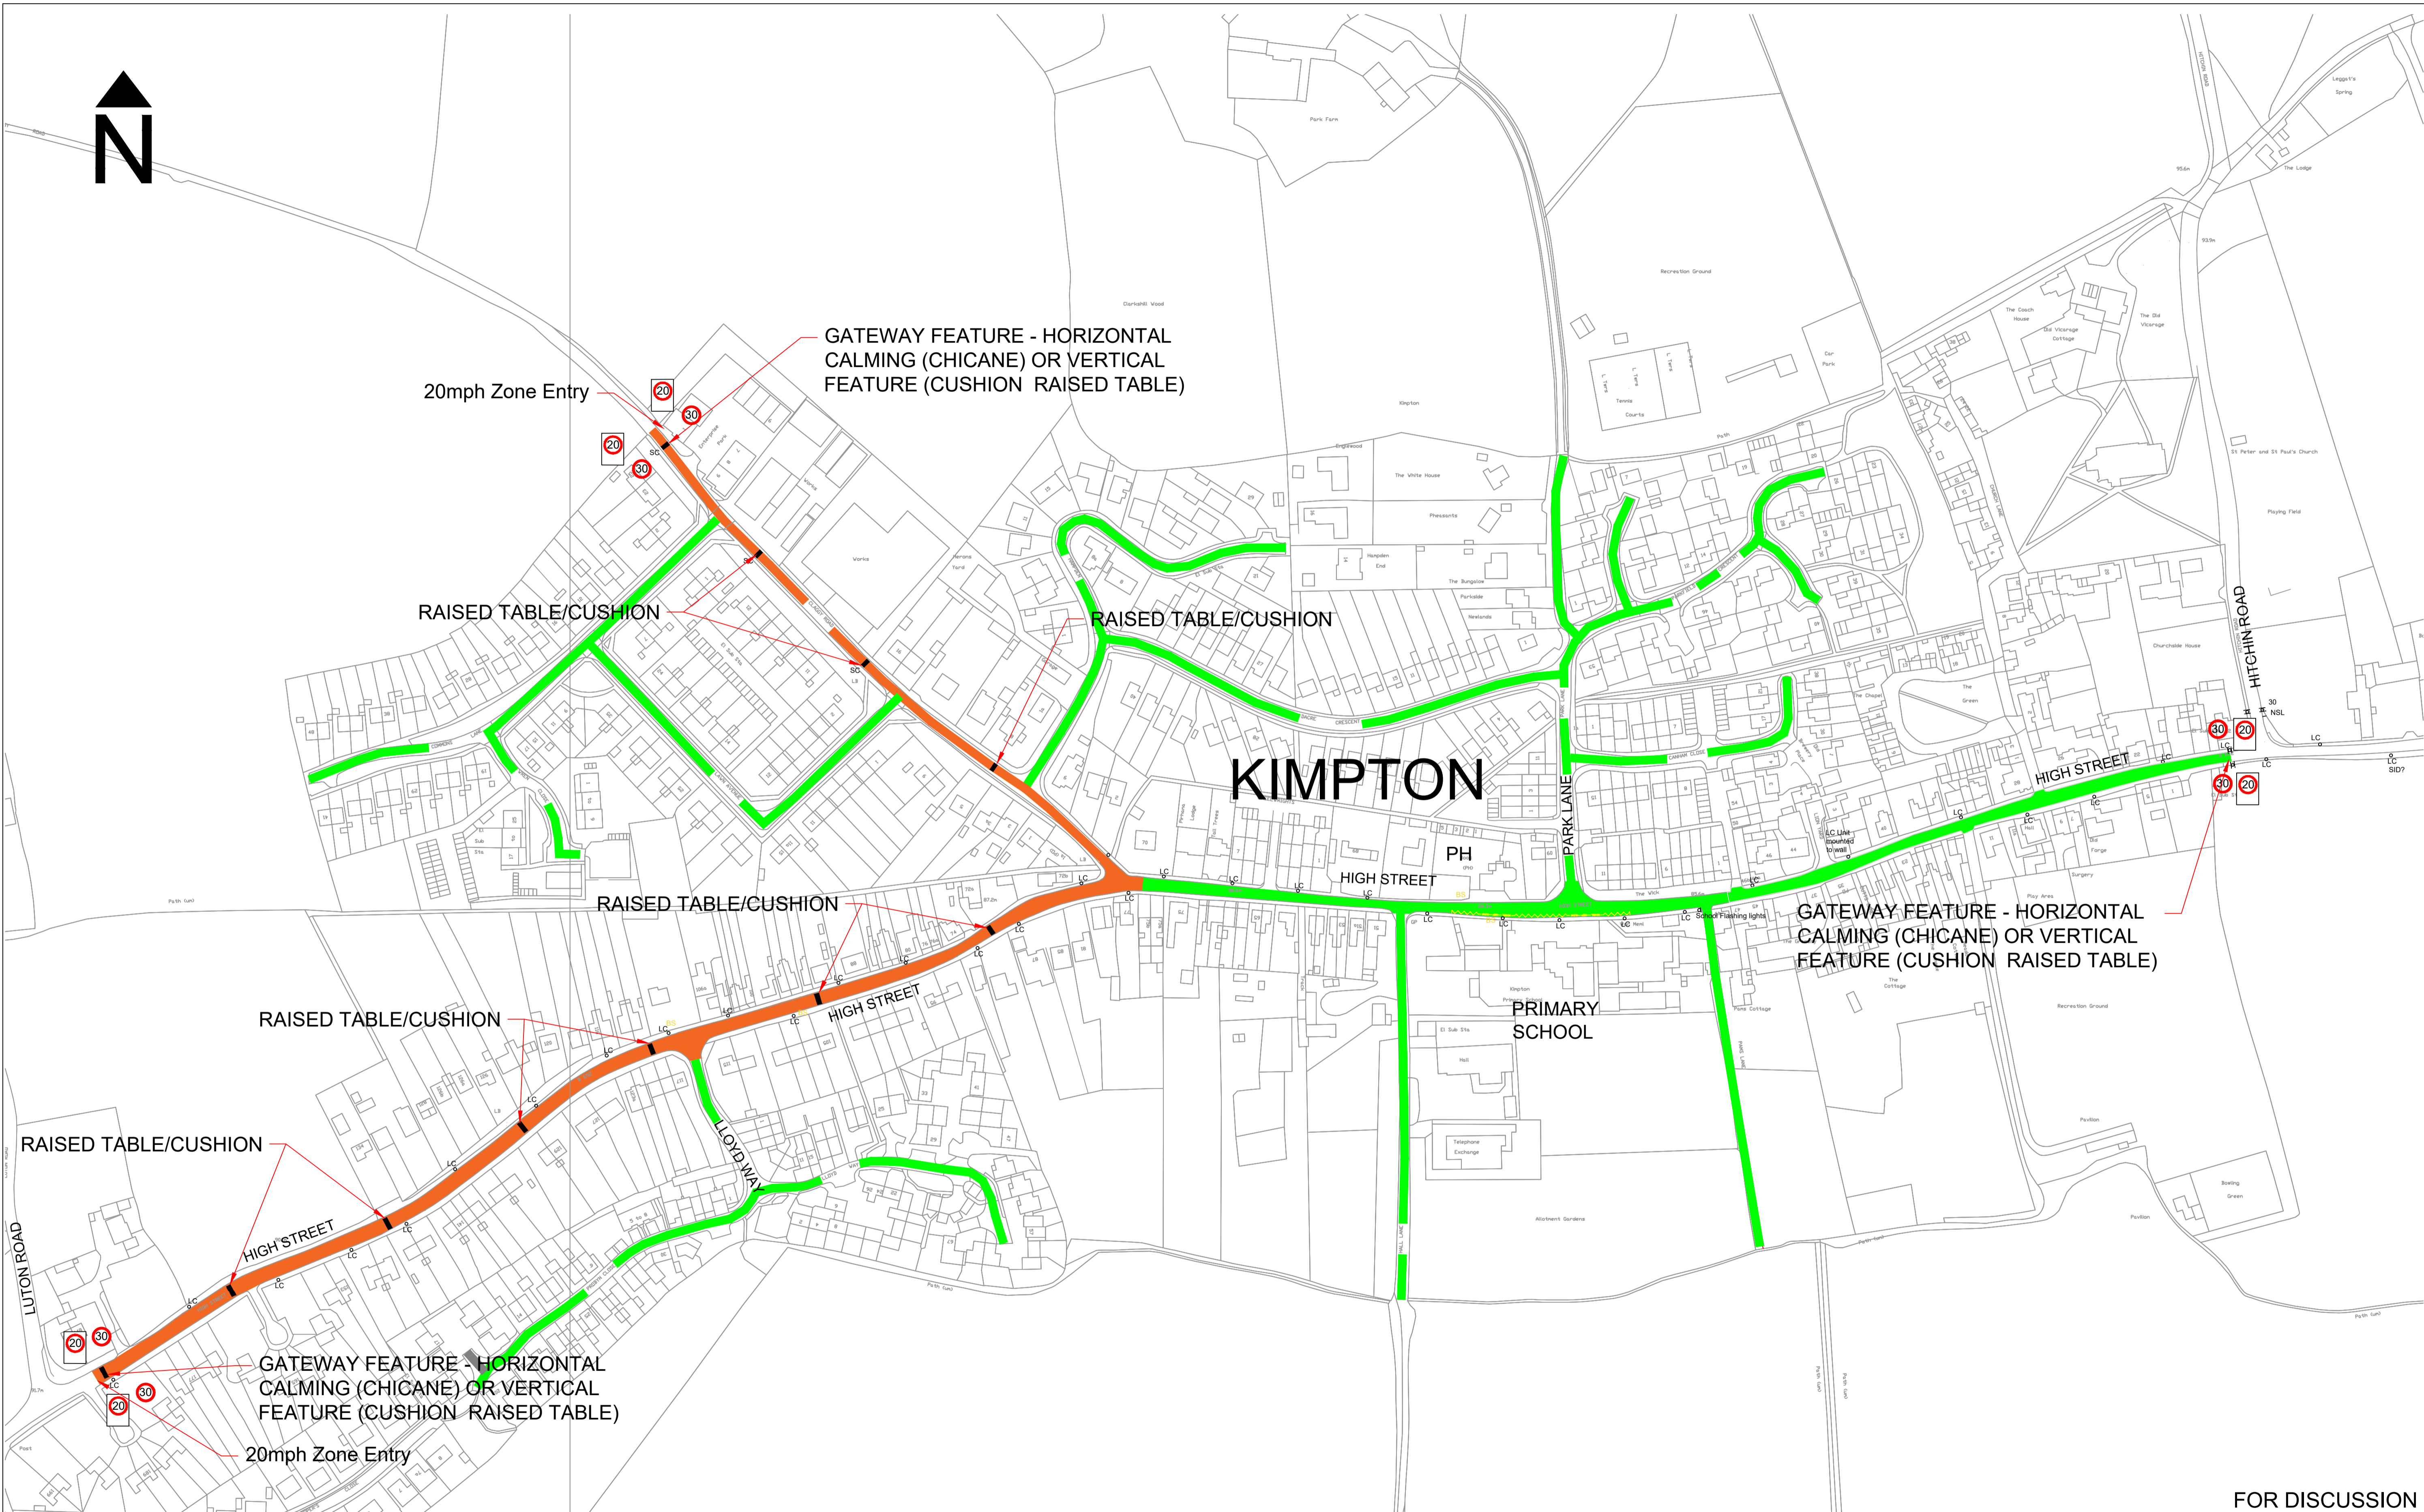

KIMPTON

FOR DISCUSSION

Rev	Date	Description of Revisions	Drawn	Chkd	Appr
XXX	XXX	XXX	XXX	XXX	XXX



Drawn	Designed	Checked	Approved	Revision Date
GT	GT			July 21
Signature	Signature	Signature	Signature	Scale(s)
				NTS

Notes		Project	
N1. You are not permitted to copy, sub-licence, distribute or sell any of this data to third parties in any form. (This restriction may not apply to HCC and its licensed contractors, agents & partners.)		KIMPTON VILLAGE 20 MPH AREA	
N2. © Crown copyright and database right to 2019 Ordnance Survey 100019606.		Drawing Title	
		PROPOSED 20MPH EXTENSION TO VILLAGE	
		Project No.	
		CH77000554-Y8-34-HS	
		Sheet No.	Revision
		001	000

1:1 @ A1
1:2 @ A3
0 10 20 30 40 50 60 70 80 90 100 mm